


30'  
3'-3" 23'-6" 3'-3"

EAST - 30'0" x 50'0"

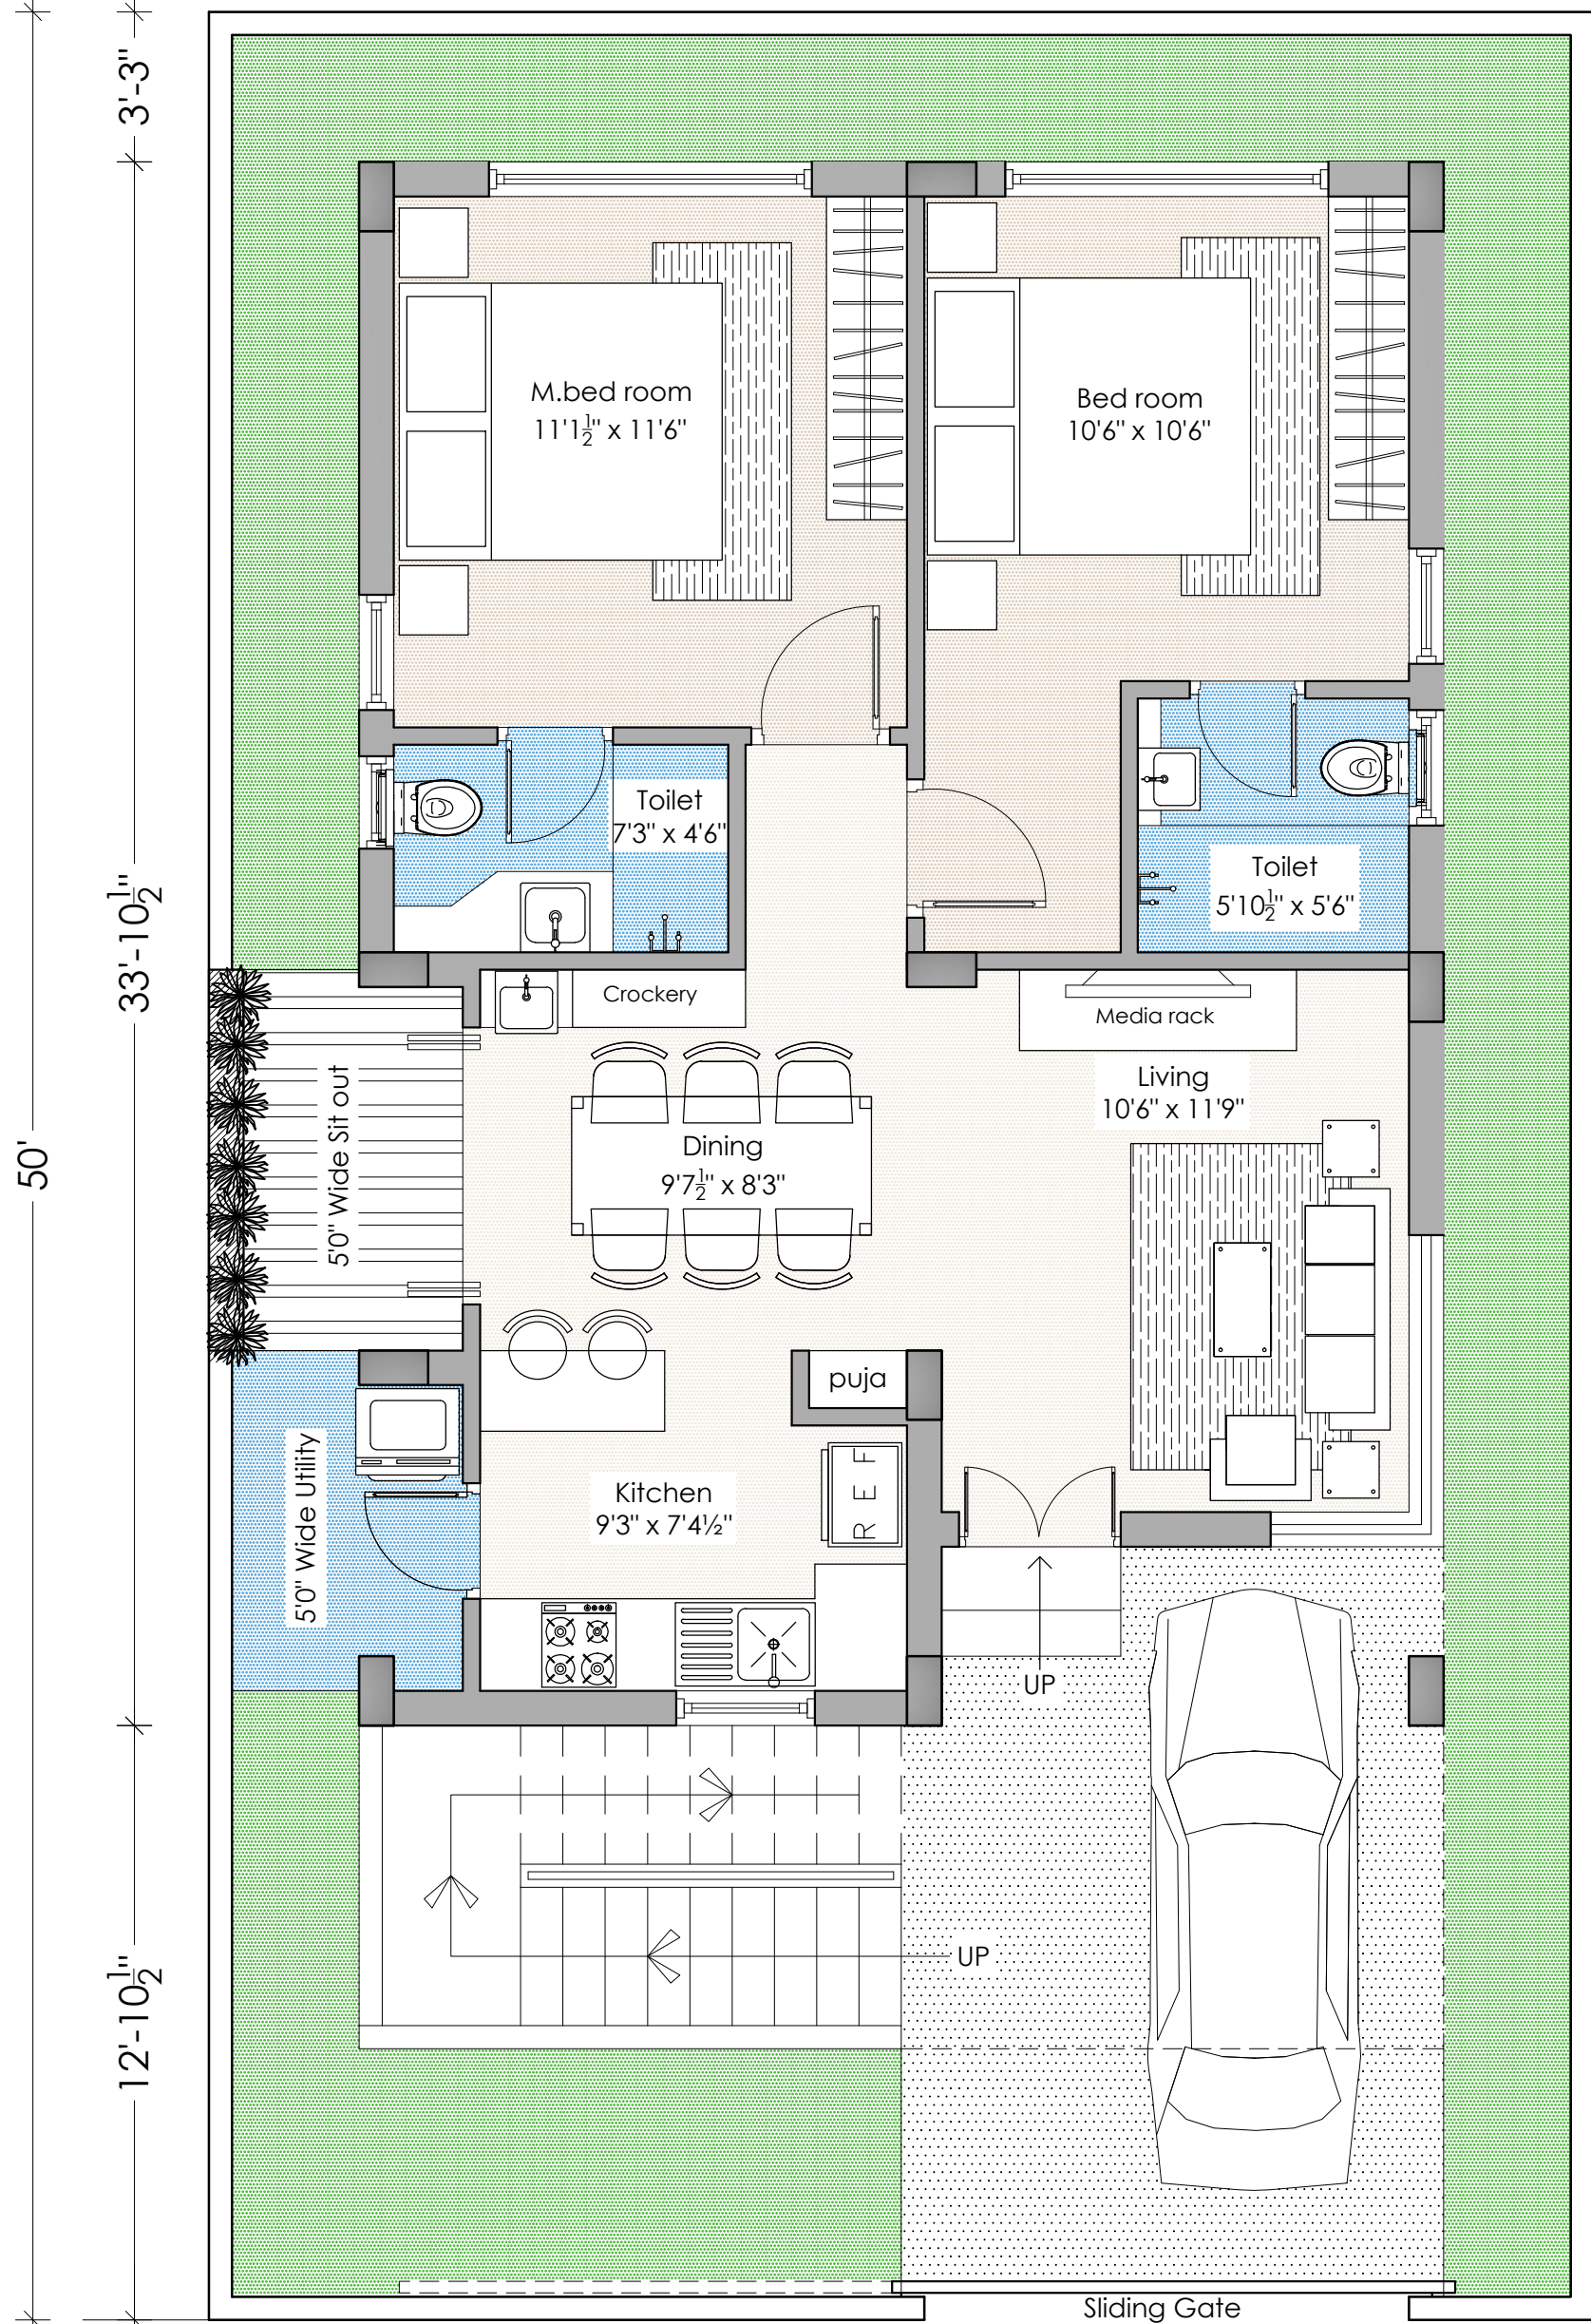

50'  
33'-10 1/2"  
12'-10 1/2"


Total Site Area : 1500 Sq.ft  
(166.6 Sq.yds)  
Plinth Area : 796 Sq.ft  
(88.4 Sq.yds)  
Common Area : 164.5 Sq.ft  
(18.2 Sq.yds)  
Total Area: 960.55 Sq.ft  
(106.6 Sq.yds)

30'0" WIDE EAST ROAD

CLIENT  
SS.DEVELOPERS  
SHEET TITLE  
30' x 50' EAST FACING VILLA  
FLOOR PLAN

PROPOSED RESIDENTIAL BUILDING

SCALE : NTS  
DATE : 23-10-2020  
PATH : R-500  
DRAWN : SaiBabu  
DEALT : AR.RAJ SEK HAR

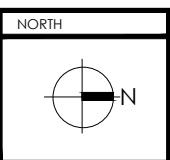

ARCHITECTS  
design concepts  
ARCHITECTS & ENGINEERS  
Lumbini, Myhilli street, Srinagar, Kakinada, AP-533003  
PH: 0884 2387979, email: descon1999@gmail.com