



GROUND FLOOR PLAN

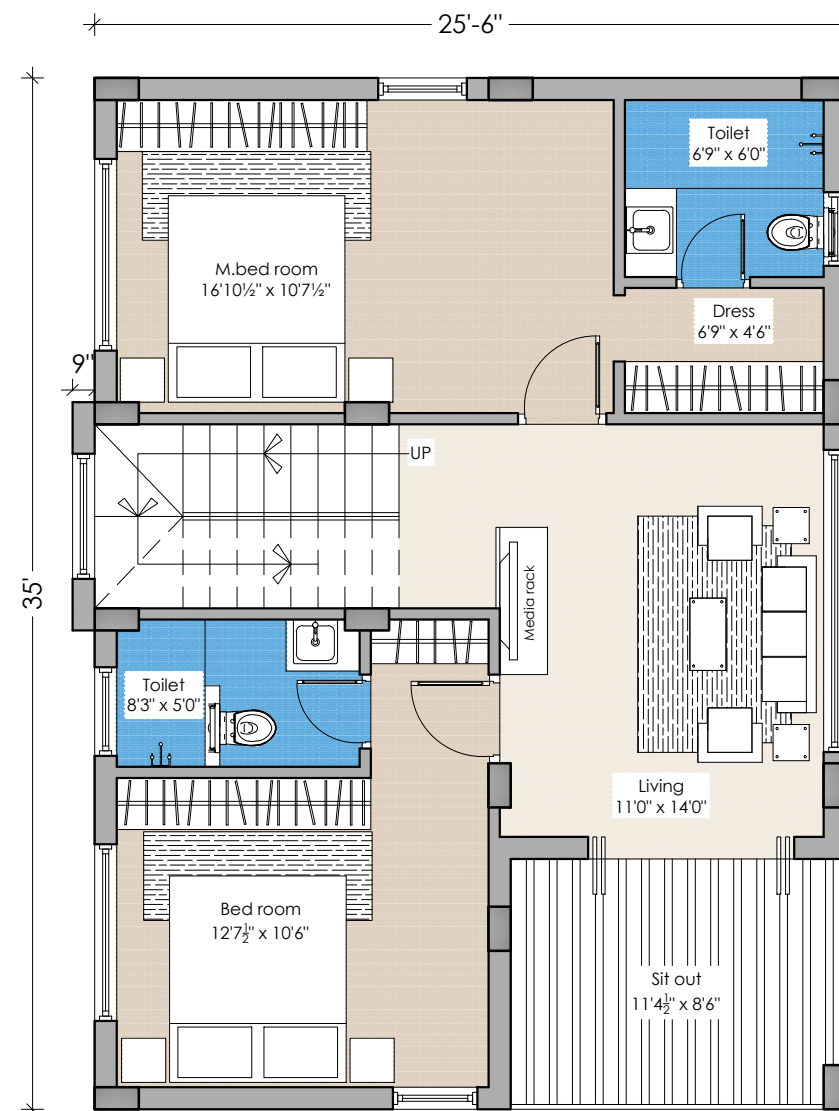

FIRST FLOOR PLAN

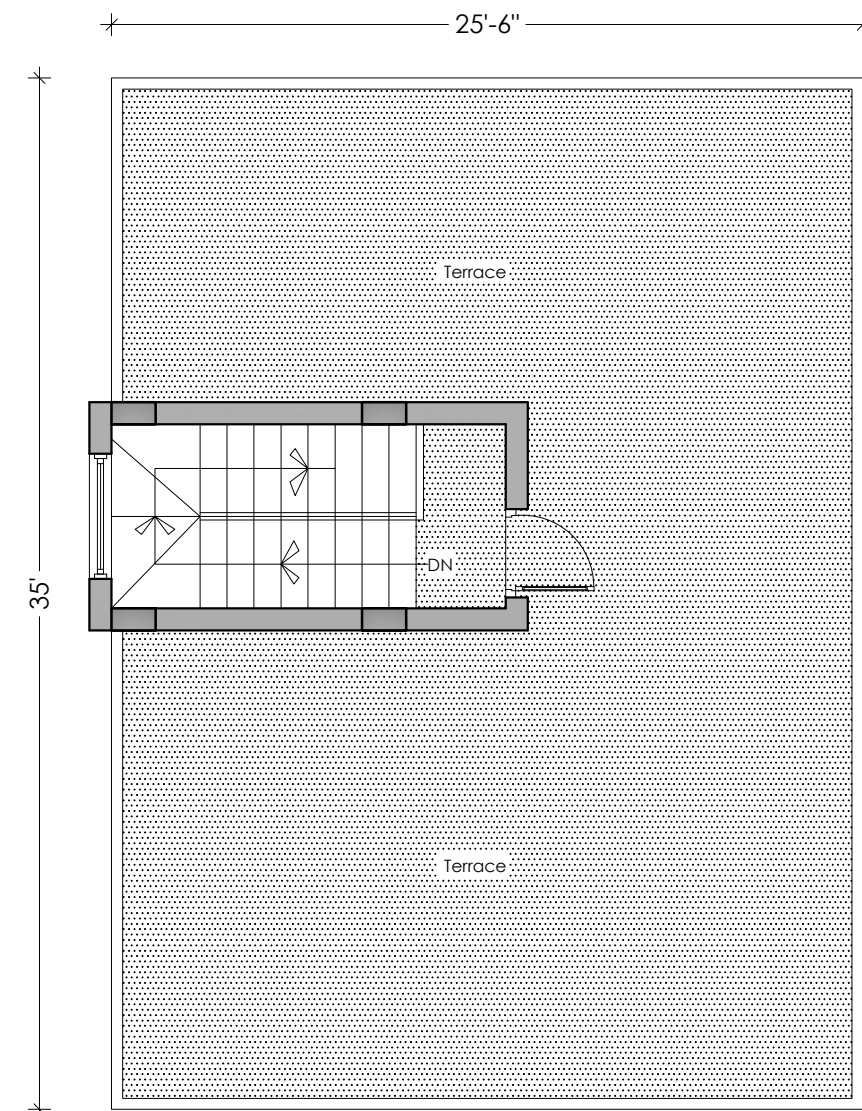

TERRACE PLAN


AREA STATEMENT:

Total Site Area :	1650 Sq.ft -183.3 Sq.yds(153.2 Sq.mt)
Permissible height:	10Mt
Proposed Floors:	G+1
Ground Floor Area:	898.5 Sq.ft
First Floor Area:	898.5 Sq.ft
Staircase Head room :	115.25 Sq.ft
Common area:	46.5 Sq.ft
Total Built Up area :	1959 Sq.ft

PROPOSED RESIDENTIAL BUILDING

CLIENT	SS.DEVELOPERS
SHEET TITLE	33' x 50' EAST FACING DUPLEX SCHEMATIC PLAN

SCALE : NTS
DATE : 23-10-2020
PATH : R-500
DRAWN : SaiBabu
DEALT : AR.RAJ SEKHAR

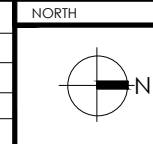

ARCHITECTS	design concepts ARCHITECTS & ENGINEERS
Lumbini, Mythili street, Srinagar, Kakinada, AP-533003	
PH: 0884 2387979, email: descon1999@gmail.com	