



GROUND FLOOR PLAN

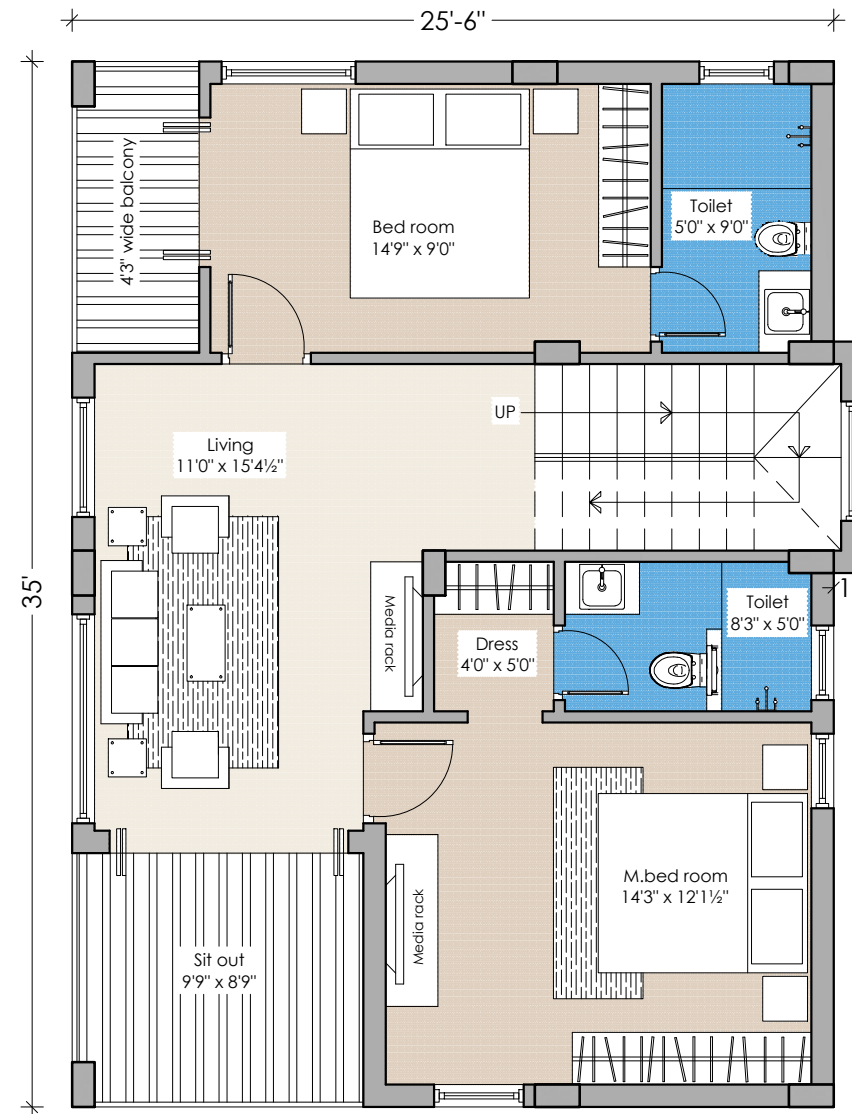

FIRST FLOOR PLAN

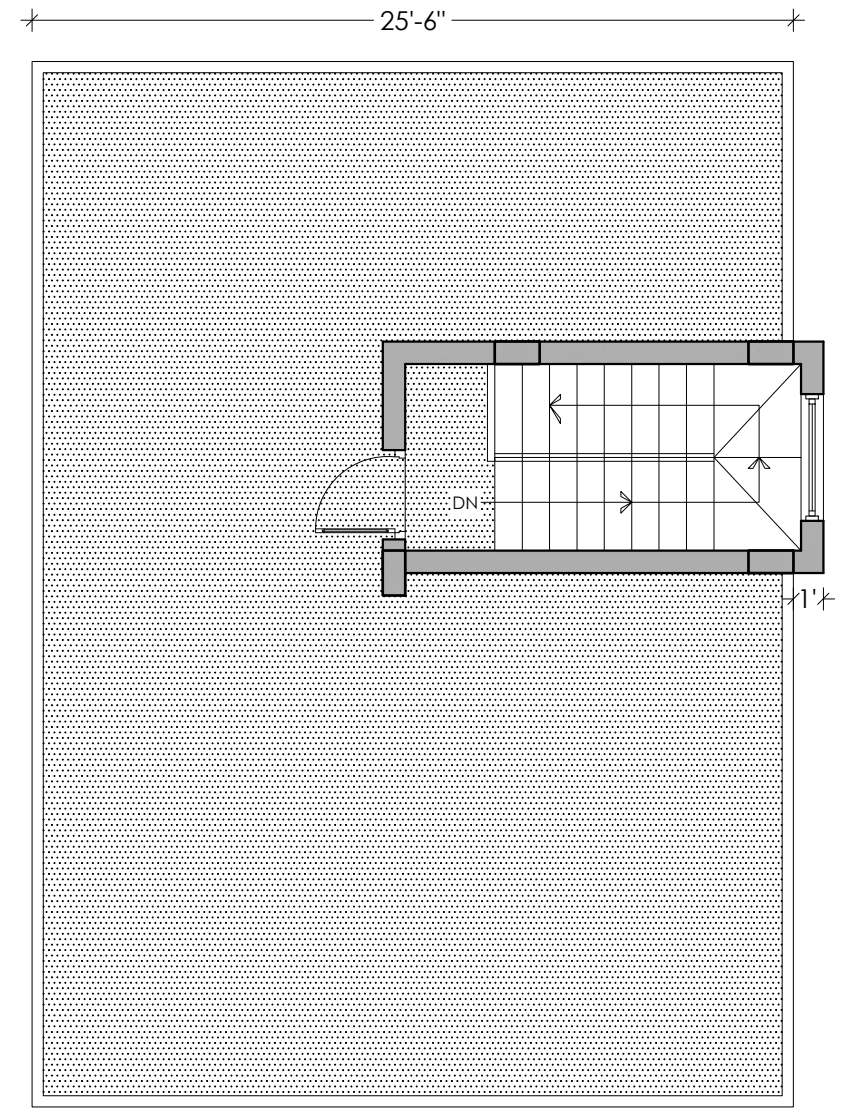


TERRACE PLAN

AREA STATEMENT:
 Total Site Area : 1650 Sq.ft
 -183.3 Sq.yds(153.2 Sq.mt)
 Permissible height: 10M†
 Proposed Floors: G+1
 Ground Floor Area: 900.25 Sq.ft
 First Floor Area: 900.25 Sq.ft
 Staircase Head room : 115 Sq.ft
 Common Area: 47 Sq.ft
 Total Built Up area : 1959.5 Sq.ft

PROPOSED RESIDENTIAL BUILDING

CLIENT	SS.DEVELOPERS
SHEET TITLE	33' x 50' WEST FACING DUPLEX SCHEMATIC PLAN

SCALE : NTS
DATE : 23-10-2020
PATH : R-500
DRAWN : SaiBabu
DEALT : AR.RAJ SEKHAR

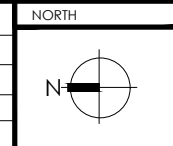

ARCHITECTS	design concepts ARCHITECTS & ENGINEERS
Lumbini, Mythili street, Srinagar, Kakinada, AP-533003	
PH: 0884 2387979, email: descon1999@gmail.com	