


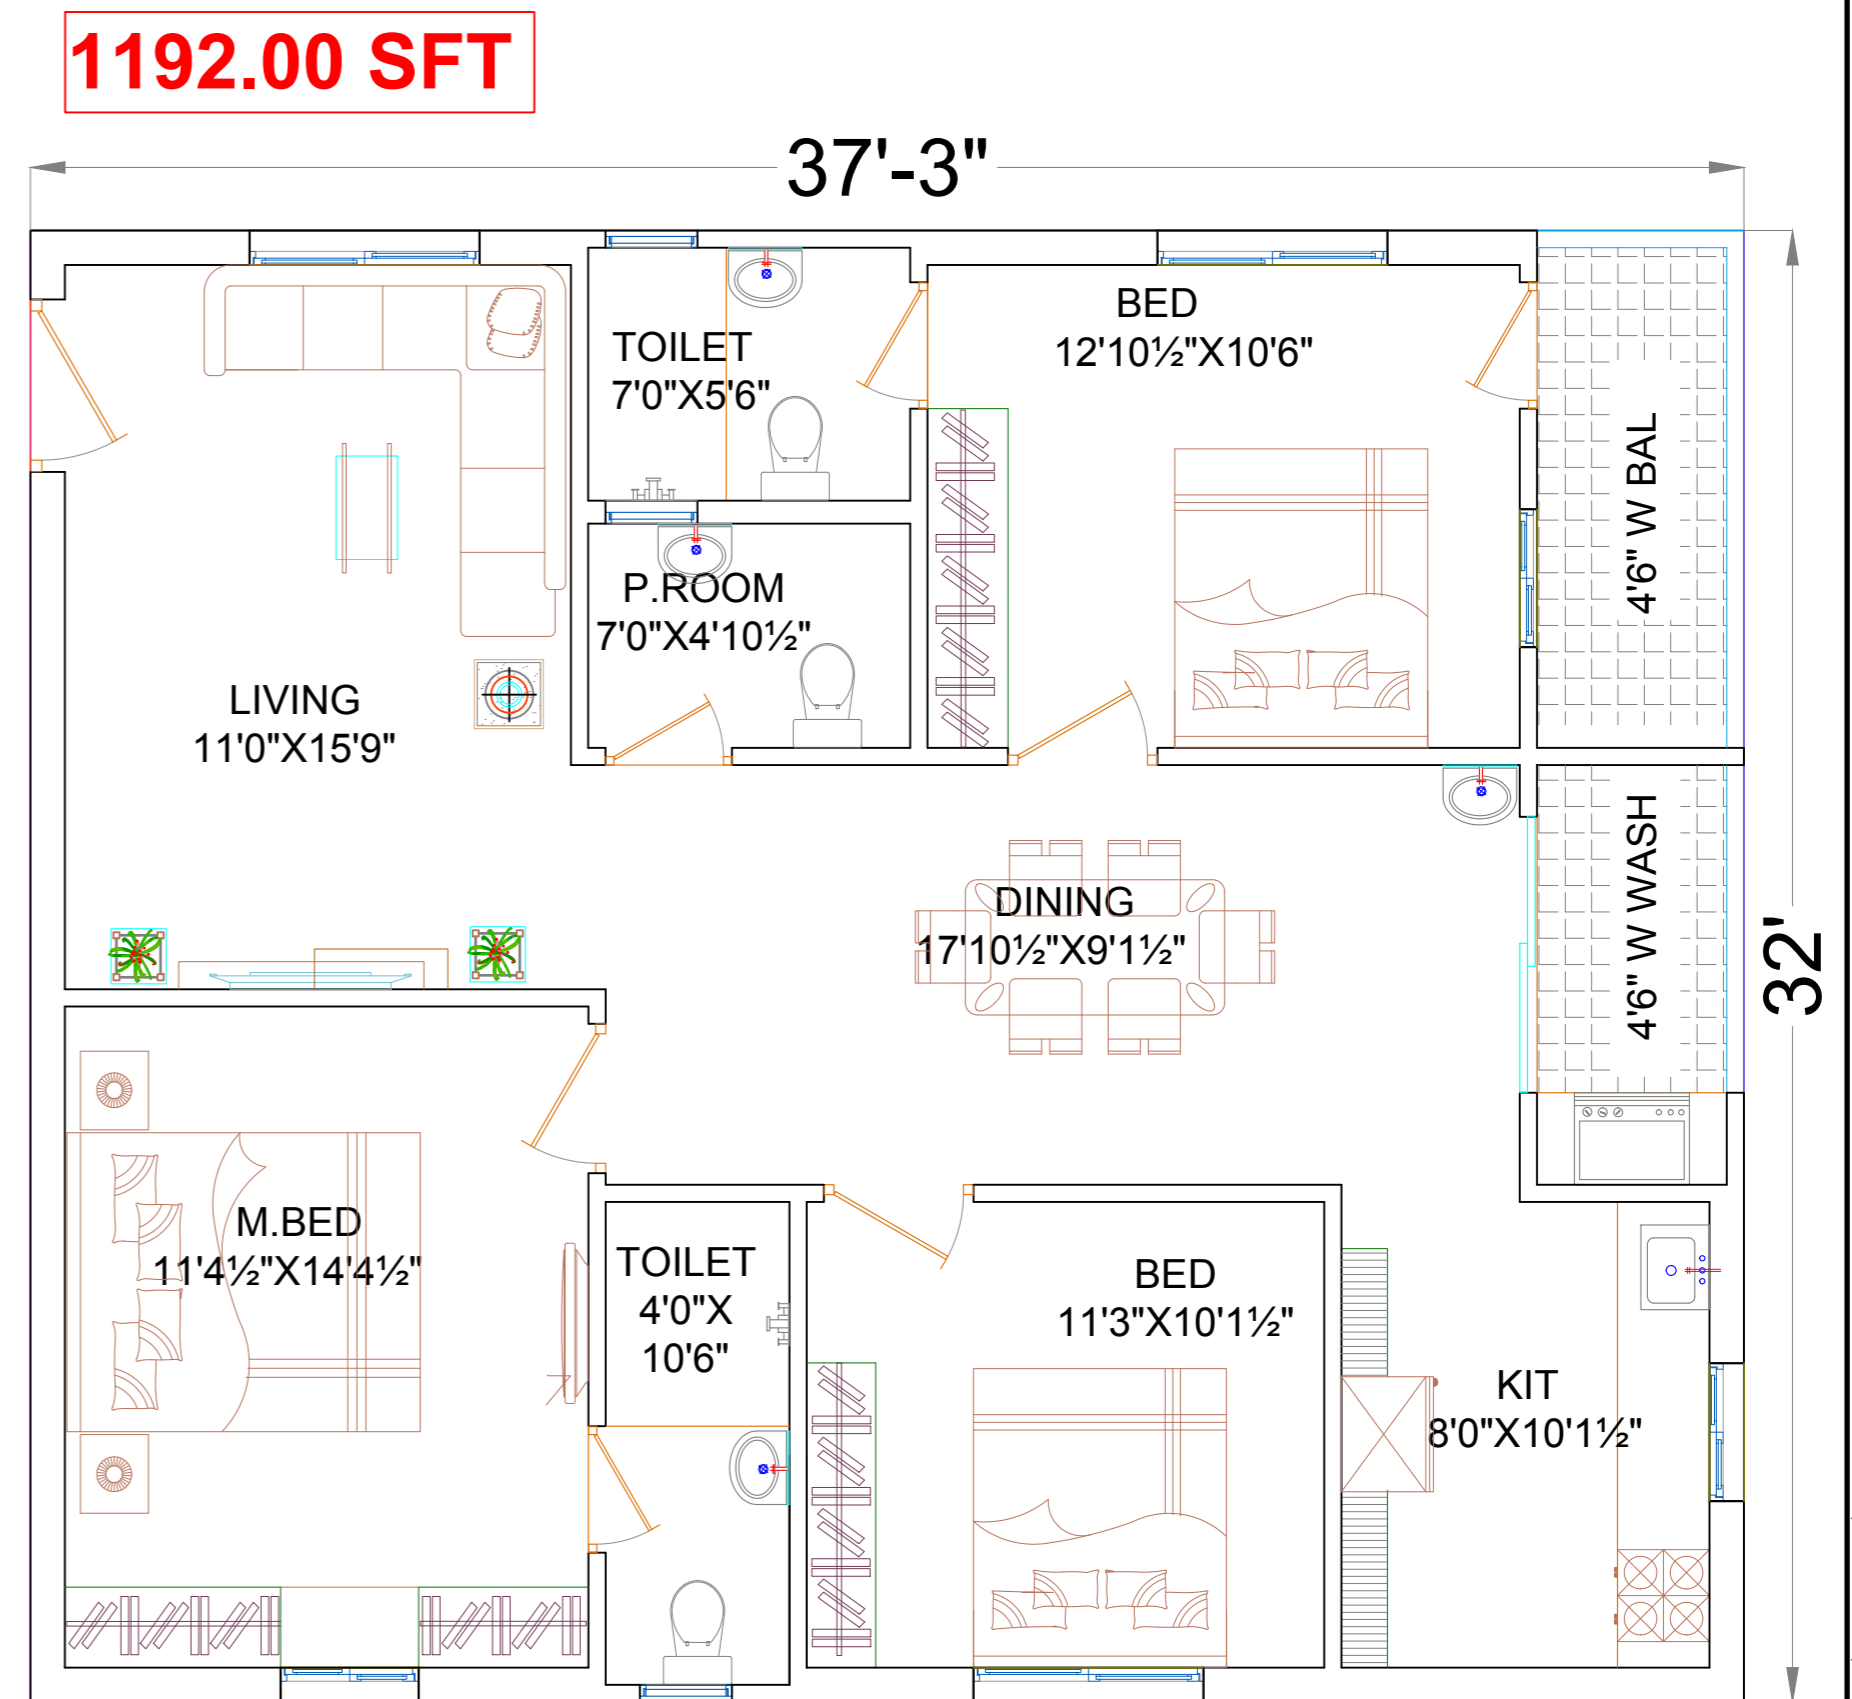

EAST FACING



WEST FACING

CLIENT:	PROJECT CONSULTANTS :	DRAWING TITLE :	PURPOSE :	ARCHITECT	SATYA	APPROVED	M.S.RAO		
M/s. SS DEVELOPERS	 Akshaya Infra Consultants Pvt.Ltd. Architects & Engineers,	PROPOSAL PLAN	FOR APPROVAL	DRAWN		DATE	07.01.2021		
				CHECKED		SCALE	NTS		
PROJECT:	Corp. Office. 1st.Floor, Bhavana Enclave, Vi-Phase, KPHB Colony, Above More Supermarket, Hyderabad-500 072, T.S.INDIA. +91-40-23154848,4949,4999. akshaya@akshayainfra.com www.akshayainfra.com Branch Office. 9-29-19/A, Flat No. 301, Waltair Heights, Balaji Nagar, Near Siripuramjunction, Vishakapatnam-530 003, A.P. 0891-9666404781,4782. akshaya.vsp@akshayainfra.com www.akshayainfra.com Branch Office. #40-3-8, 3rd Floor, Koushalya Gummadi Raja Gopal Rao Street Lobbipet, Vijayawada - 52010 A.P.INDIA PH:0866-2491614, 9666404782 akshaya.vja@akshayainfra.com www.akshayainfra.com	3-BHK		DRAWING No :		 REV. 0			
SITE AT RAJAHMUNDRY	CHIEF CONSULTANT : M.SRINIVASA RAO. M.Tech (Struct)	OPTION:					This document is property of AKSHAYA INFRA CONSULTANTS Pvt. Ltd. This drawing must not be copied/reproduced/retained/duplicated/disclosed totally or partially in whatsoever manner, without prior written consent from AKSHAYA INFRA CONSULTANTS Pvt.Ltd.		
		AUTHORIZED BY		No.	DATE	DESCRIPTION		BY	APPD
		NAME :		REVISIONS.					
		SIGN :	DATE :						